


SECURE ENTRY CONCEPT



1/8" = 1'-0"

AREA OF WORK (EXTERIOR) = 1,500 SF
 AREA OF WORK (INTERIOR) = 1,450 SF

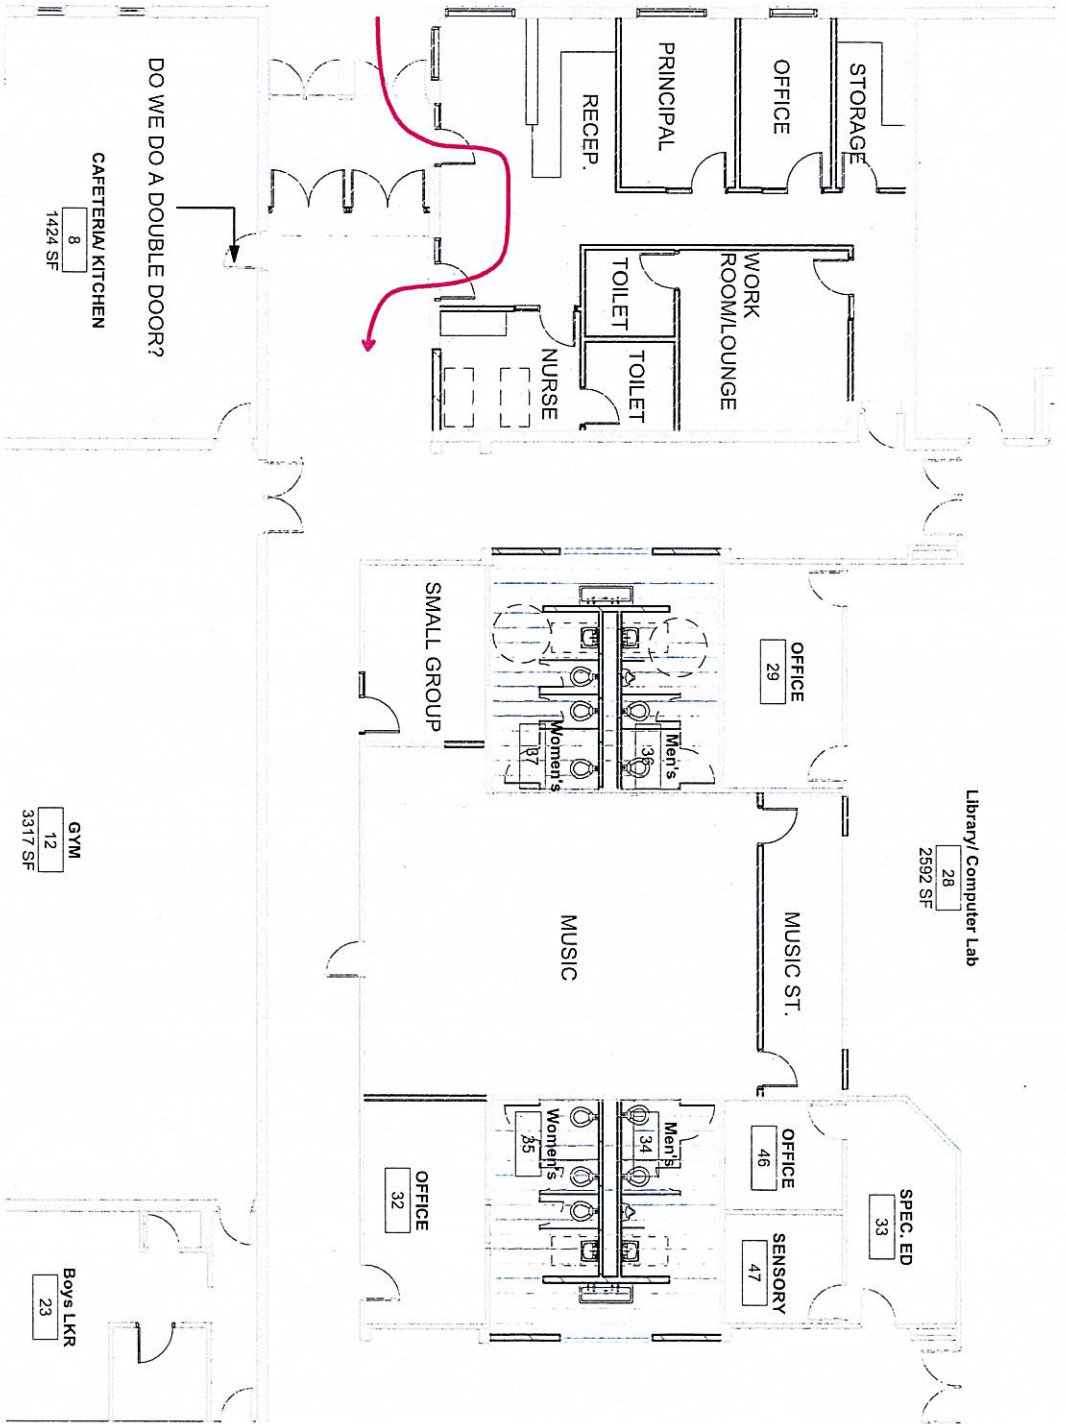

SECURE ENTRY CONCEPT

3/32" = 1'-0"



HUSTISFORD SCHOOL DISTRICT
MASTER PLANNING



HUSTISFORD
SCHOOL DISTRICT